

MAGGIORE


AREA A DISPOSIZIONE

CHIOSCO

10
12

M. Colombo

Area a disposizione

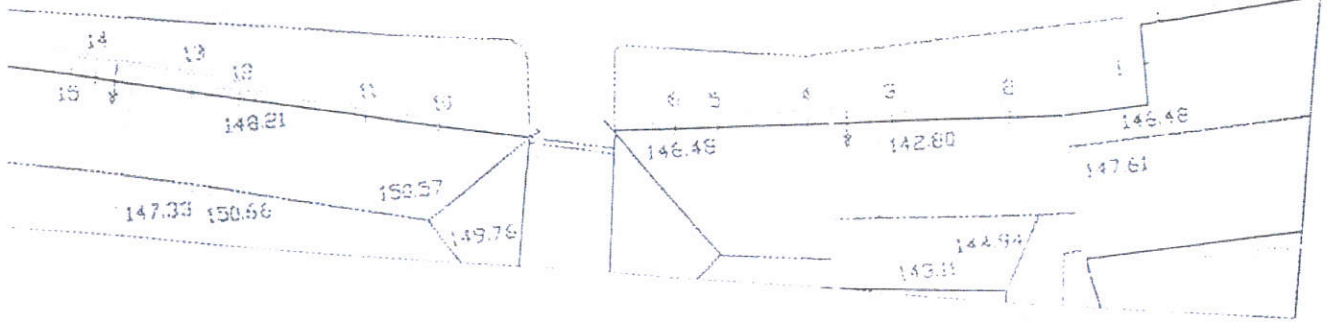

148.21

147.33 150.56

150.57

149.76

146.49

142.80

145.48


147.61

144.94

143.11



M. B. ...
1/1/27
M. B. ...

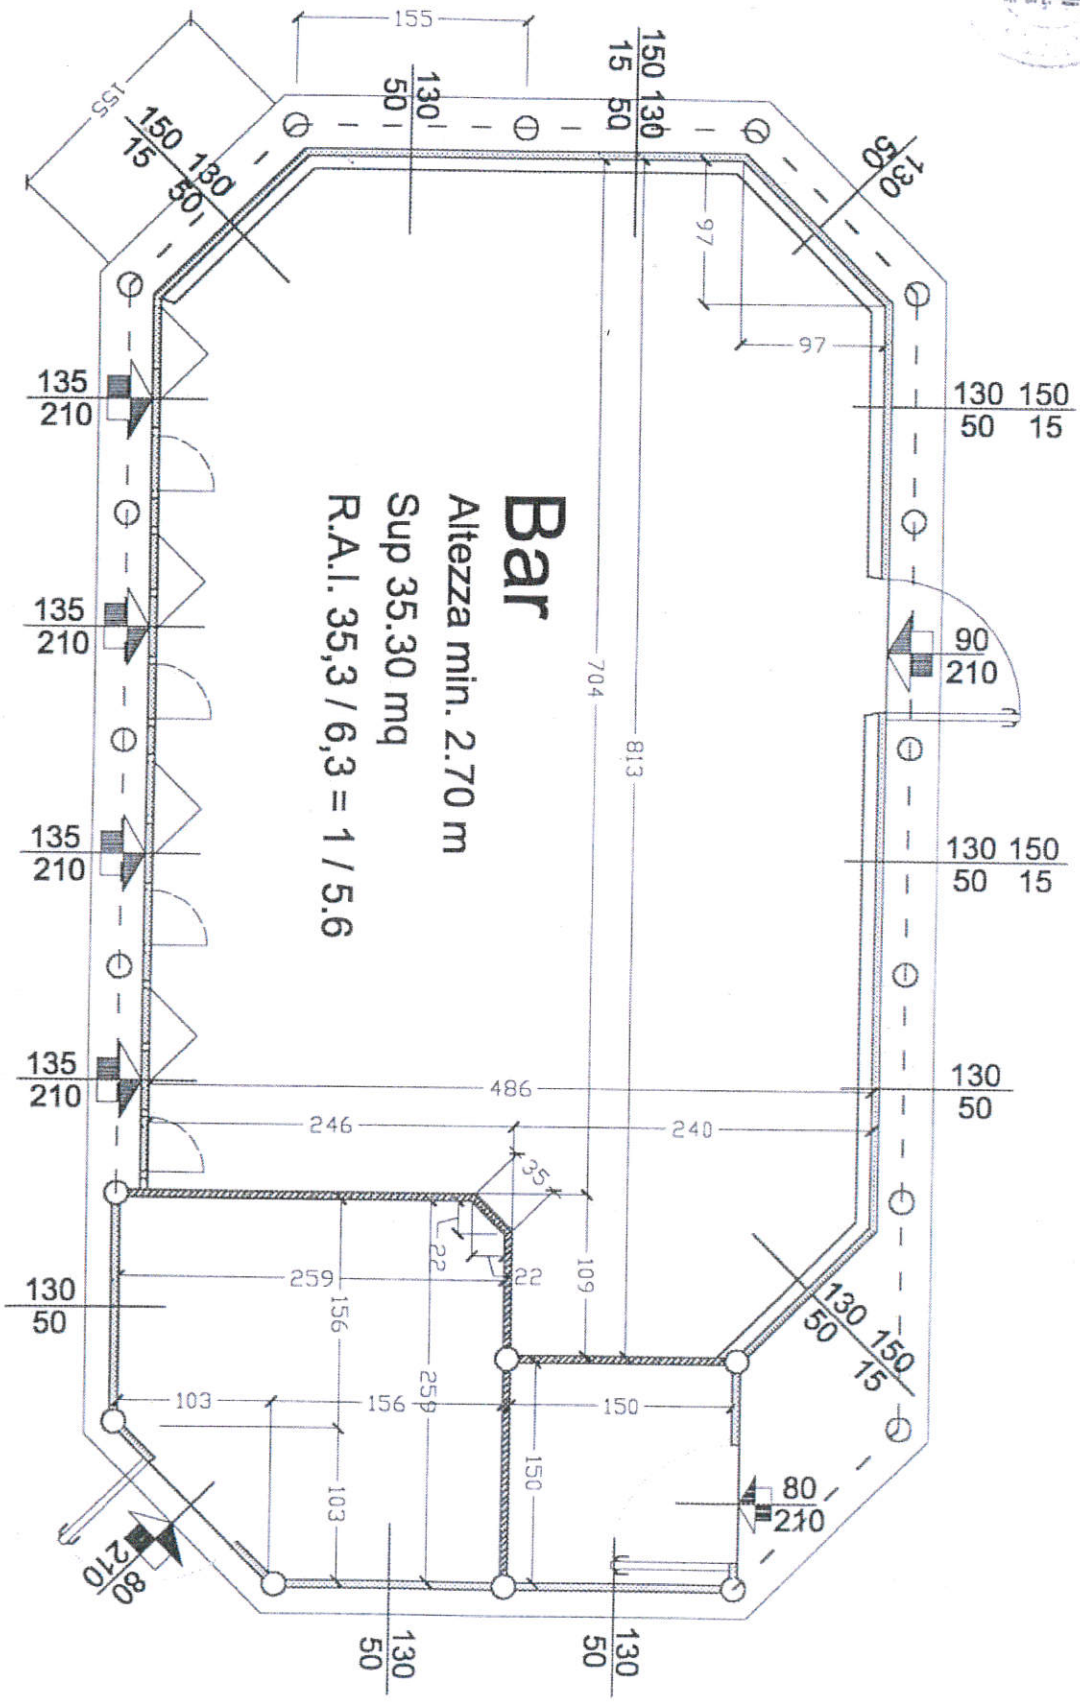

Pianta Quotata e R.A.I.